



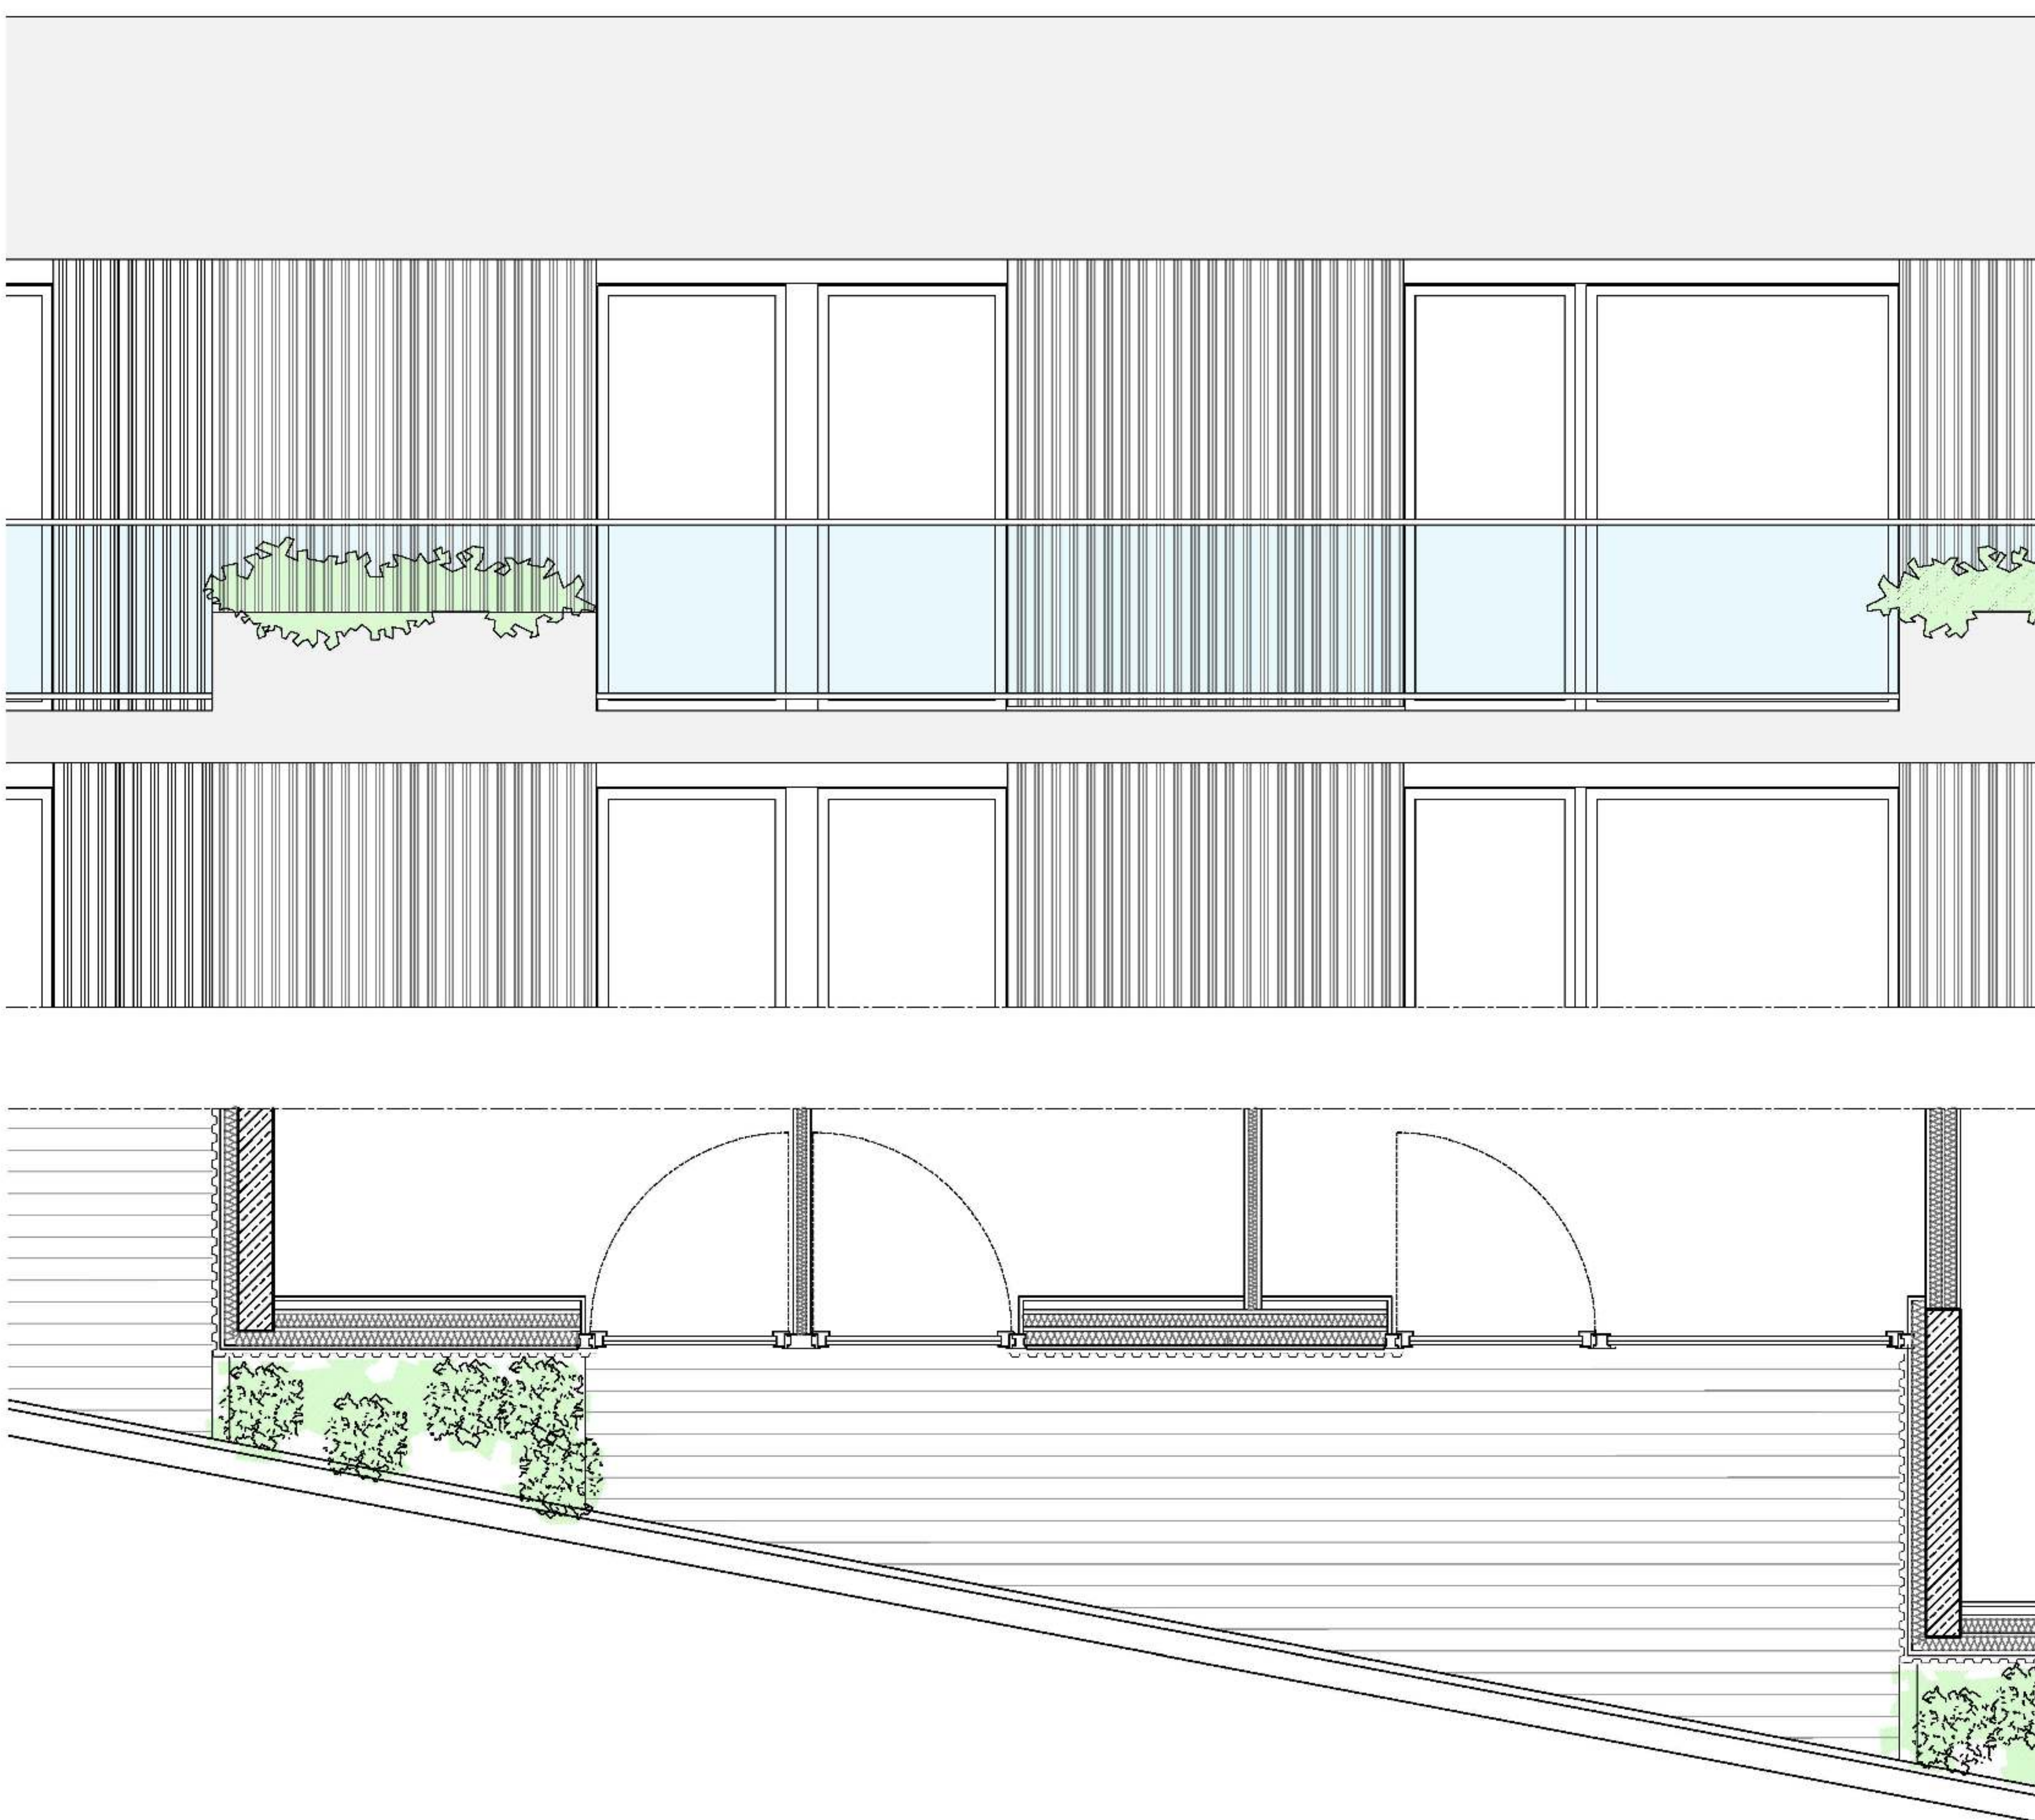
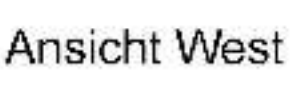
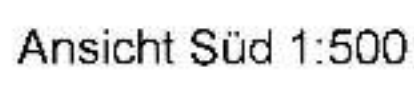


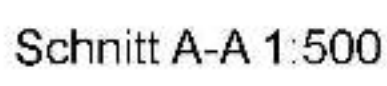

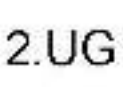


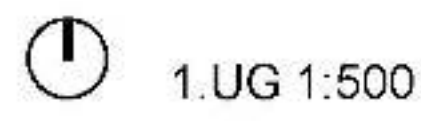


11 OG - 19 OG

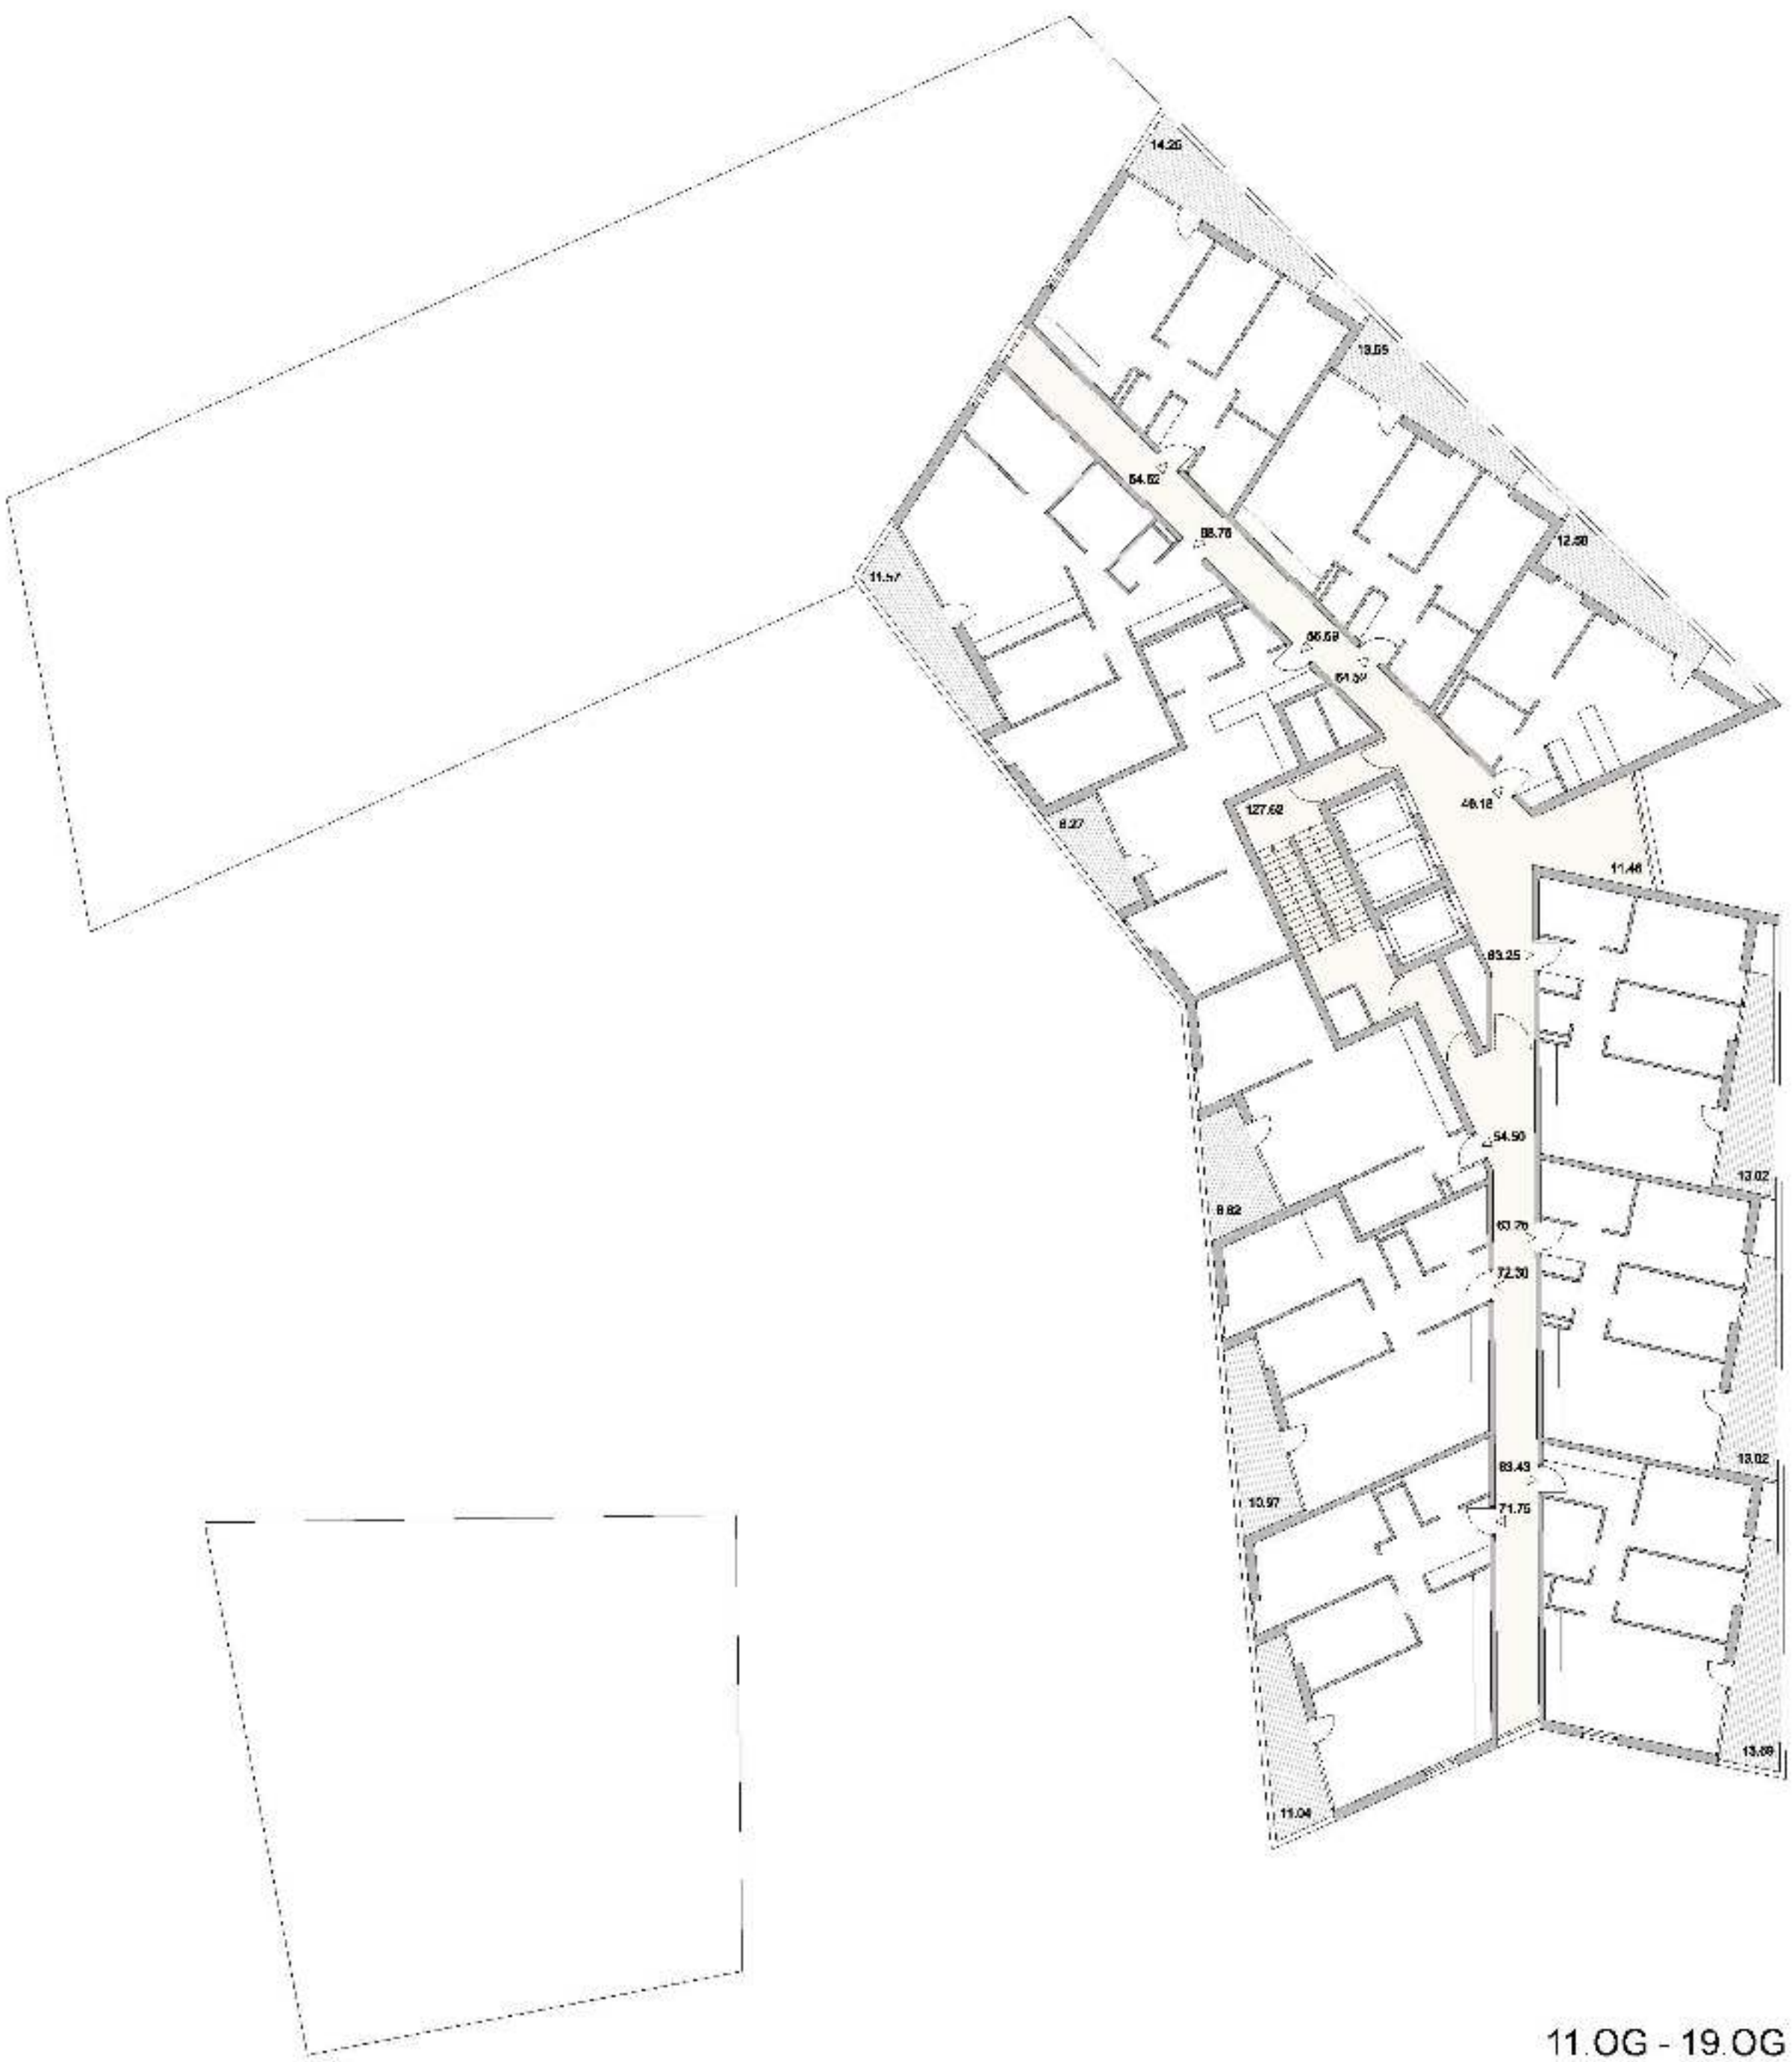

20 OG - 26 OG

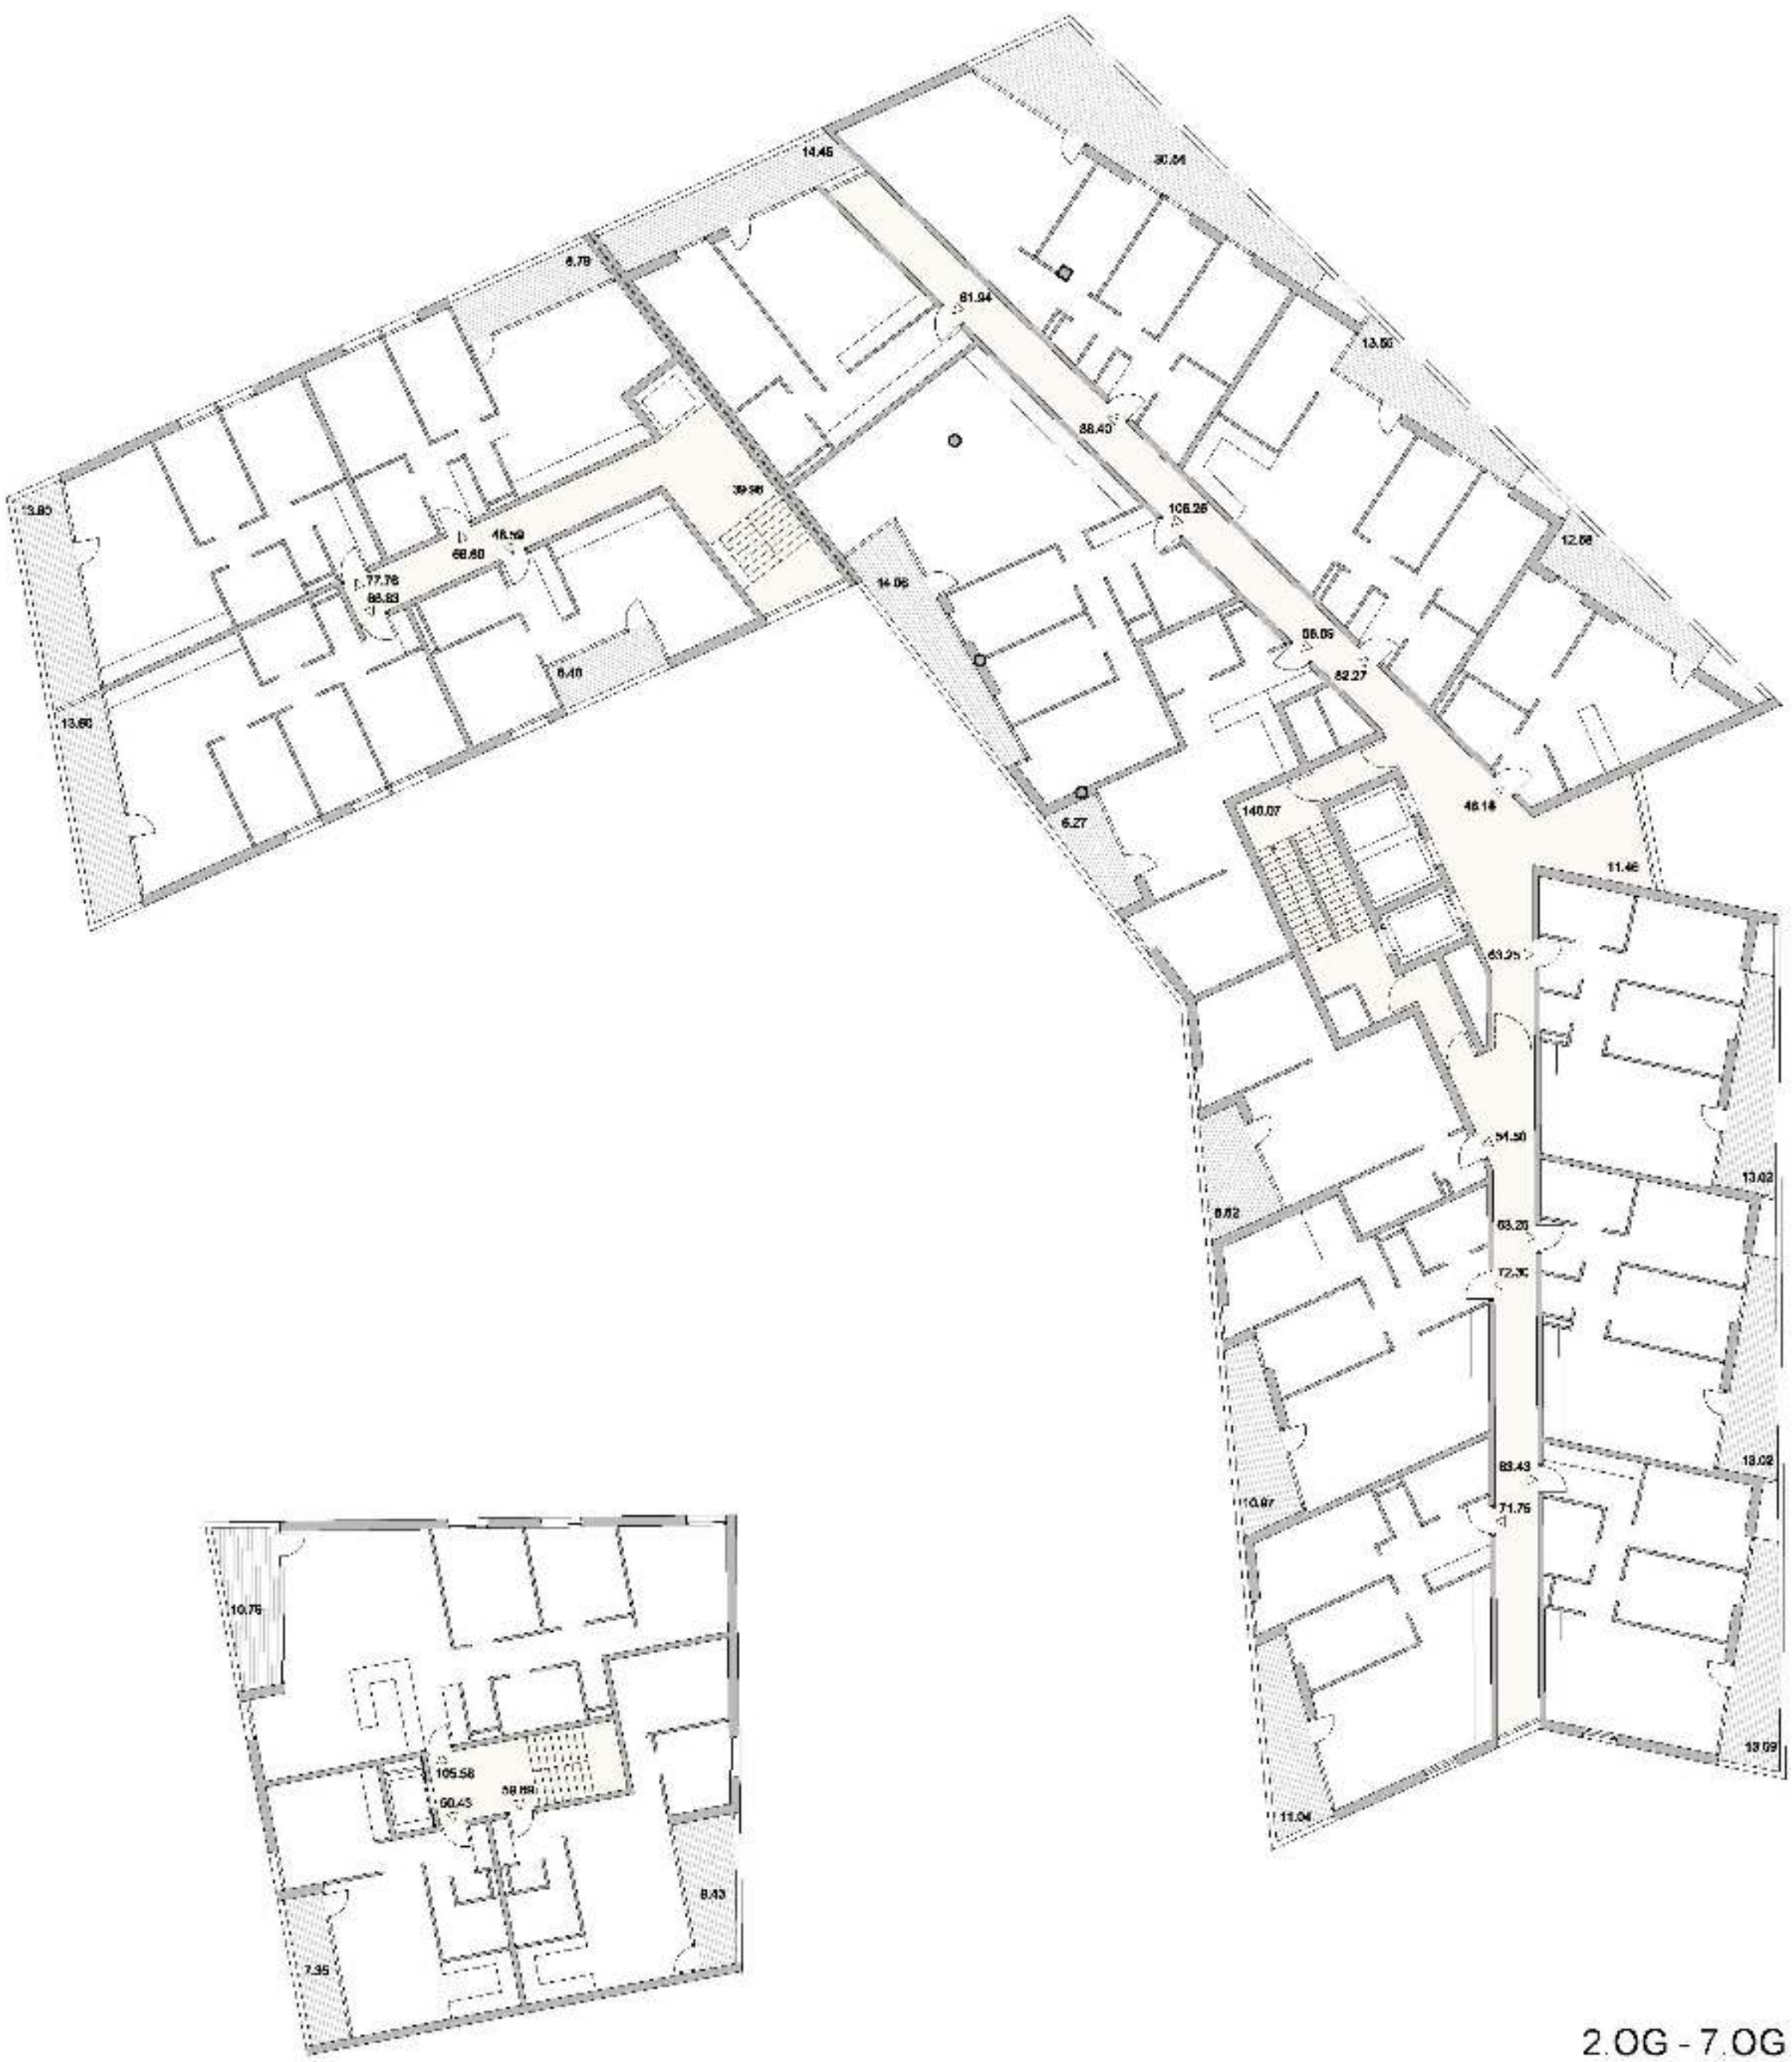

2 OG - 7 OG

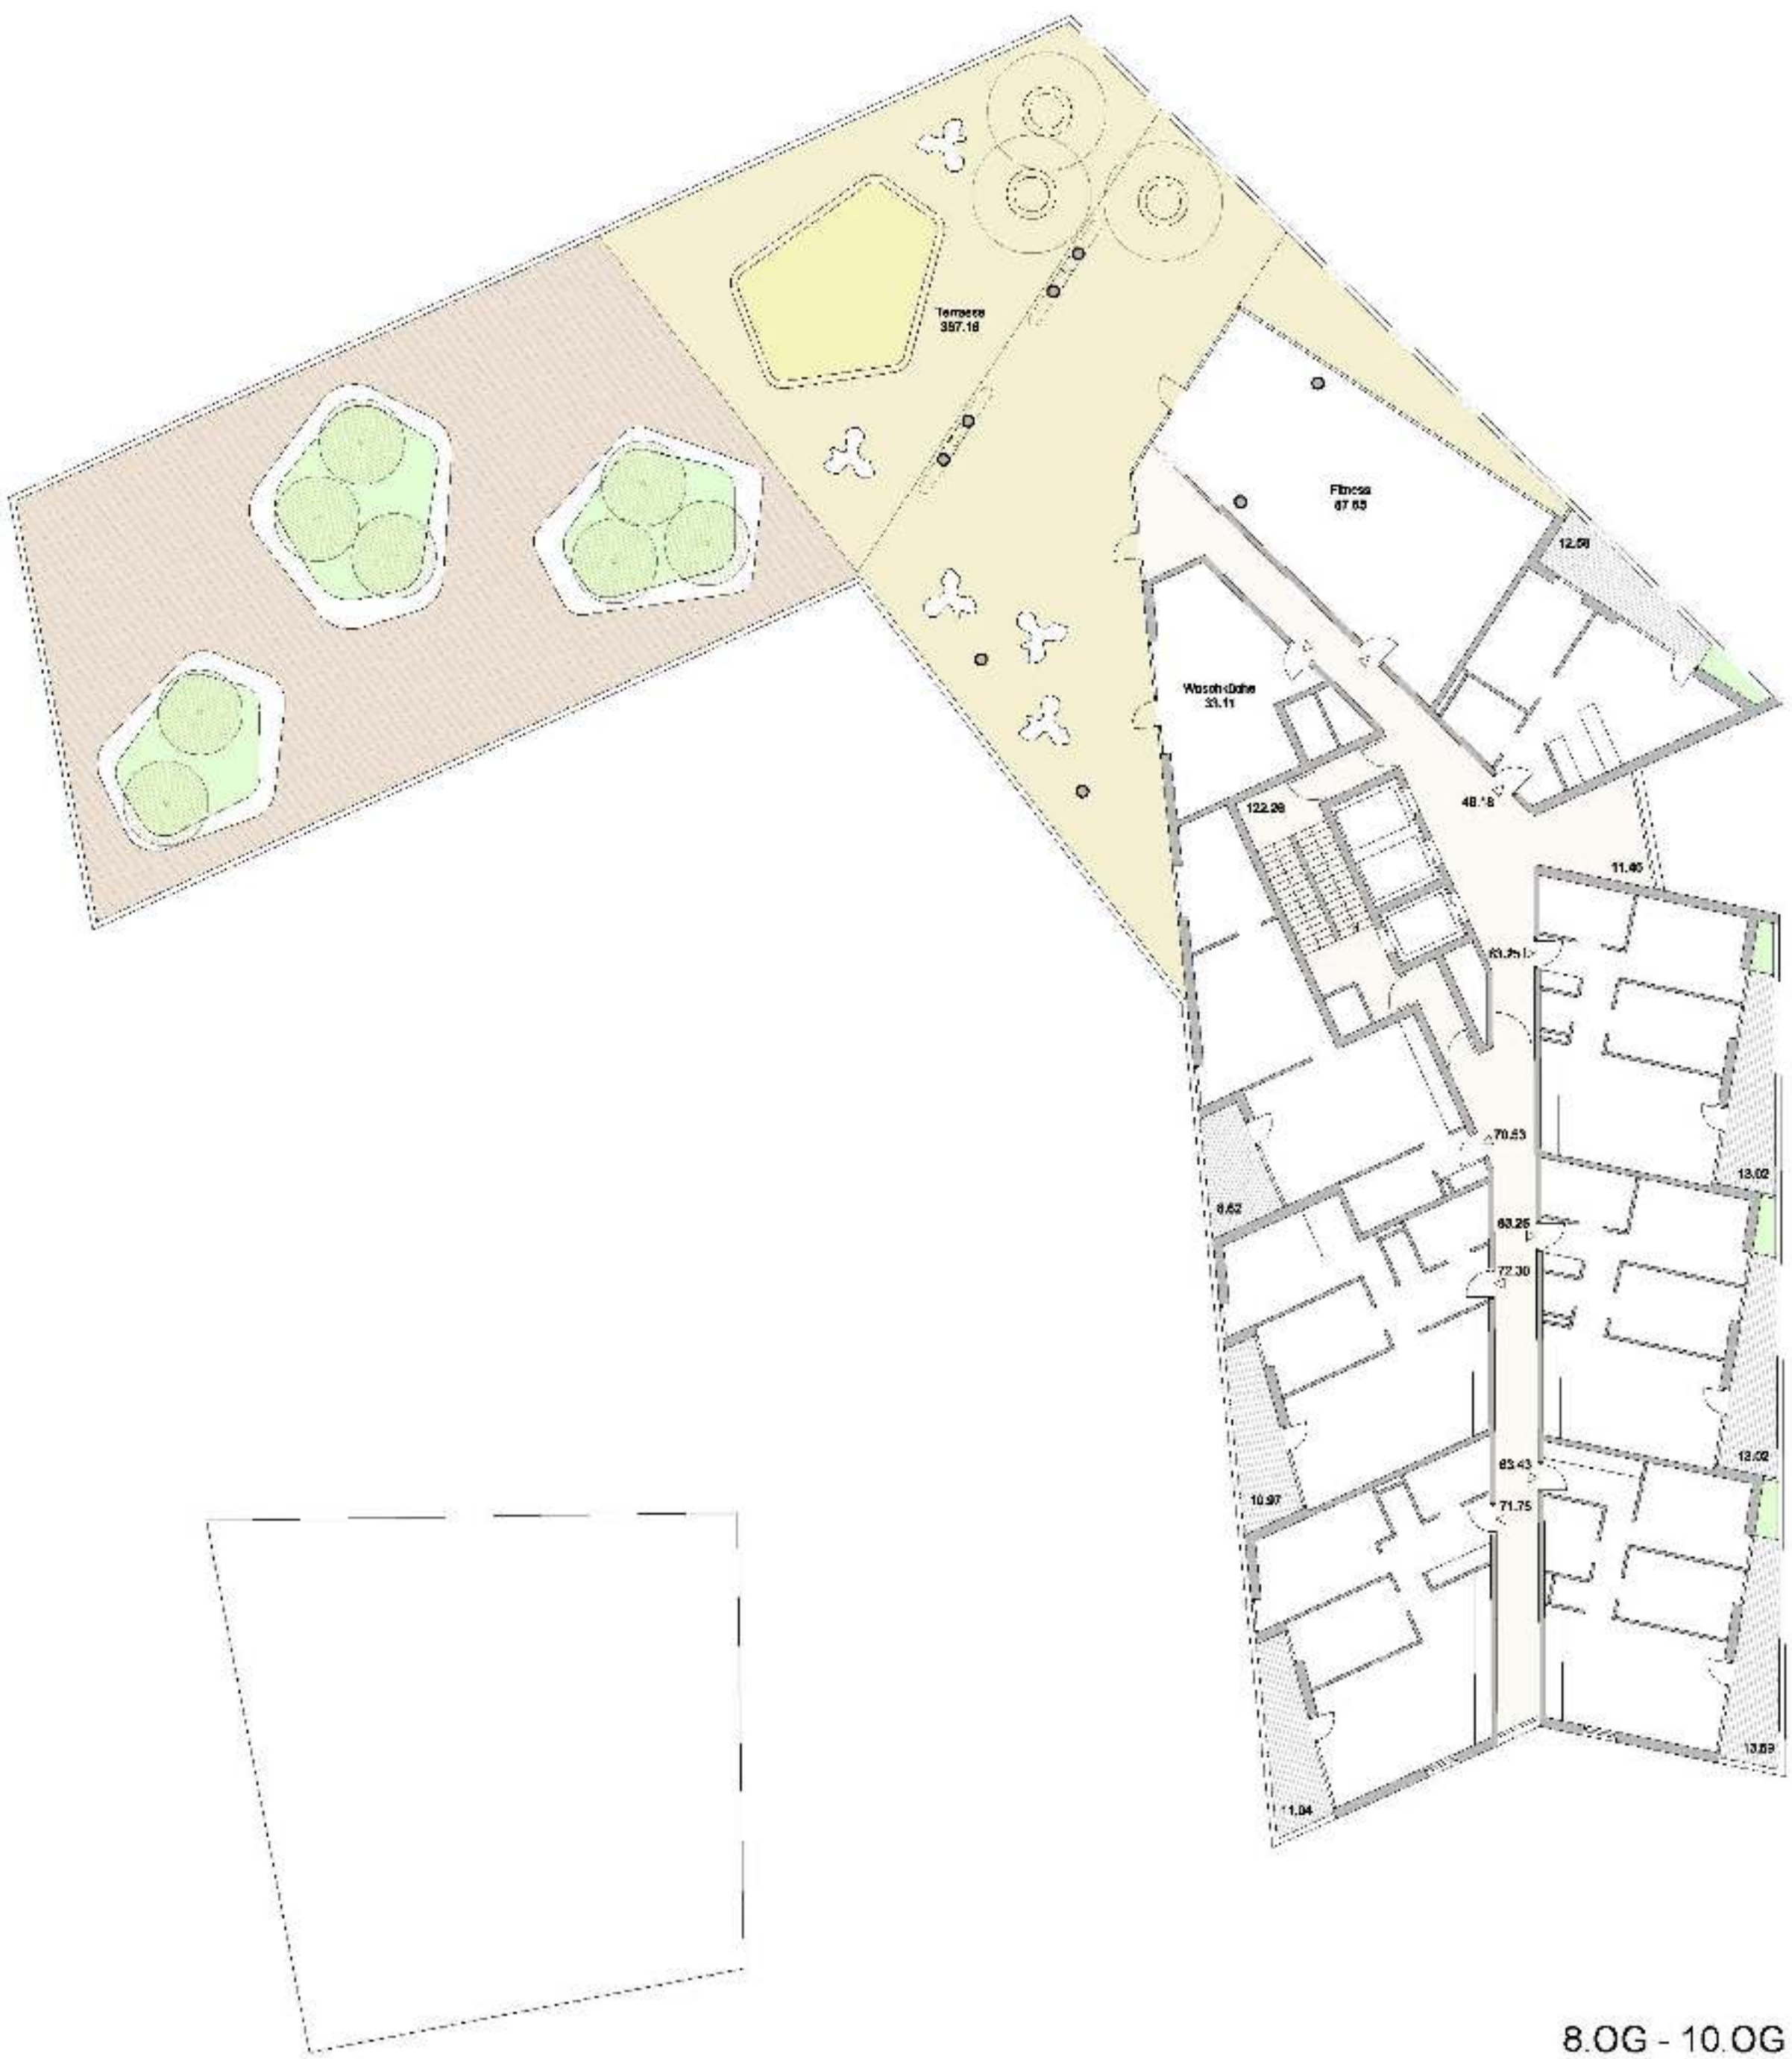


8 OG - 10 OG




1. OG



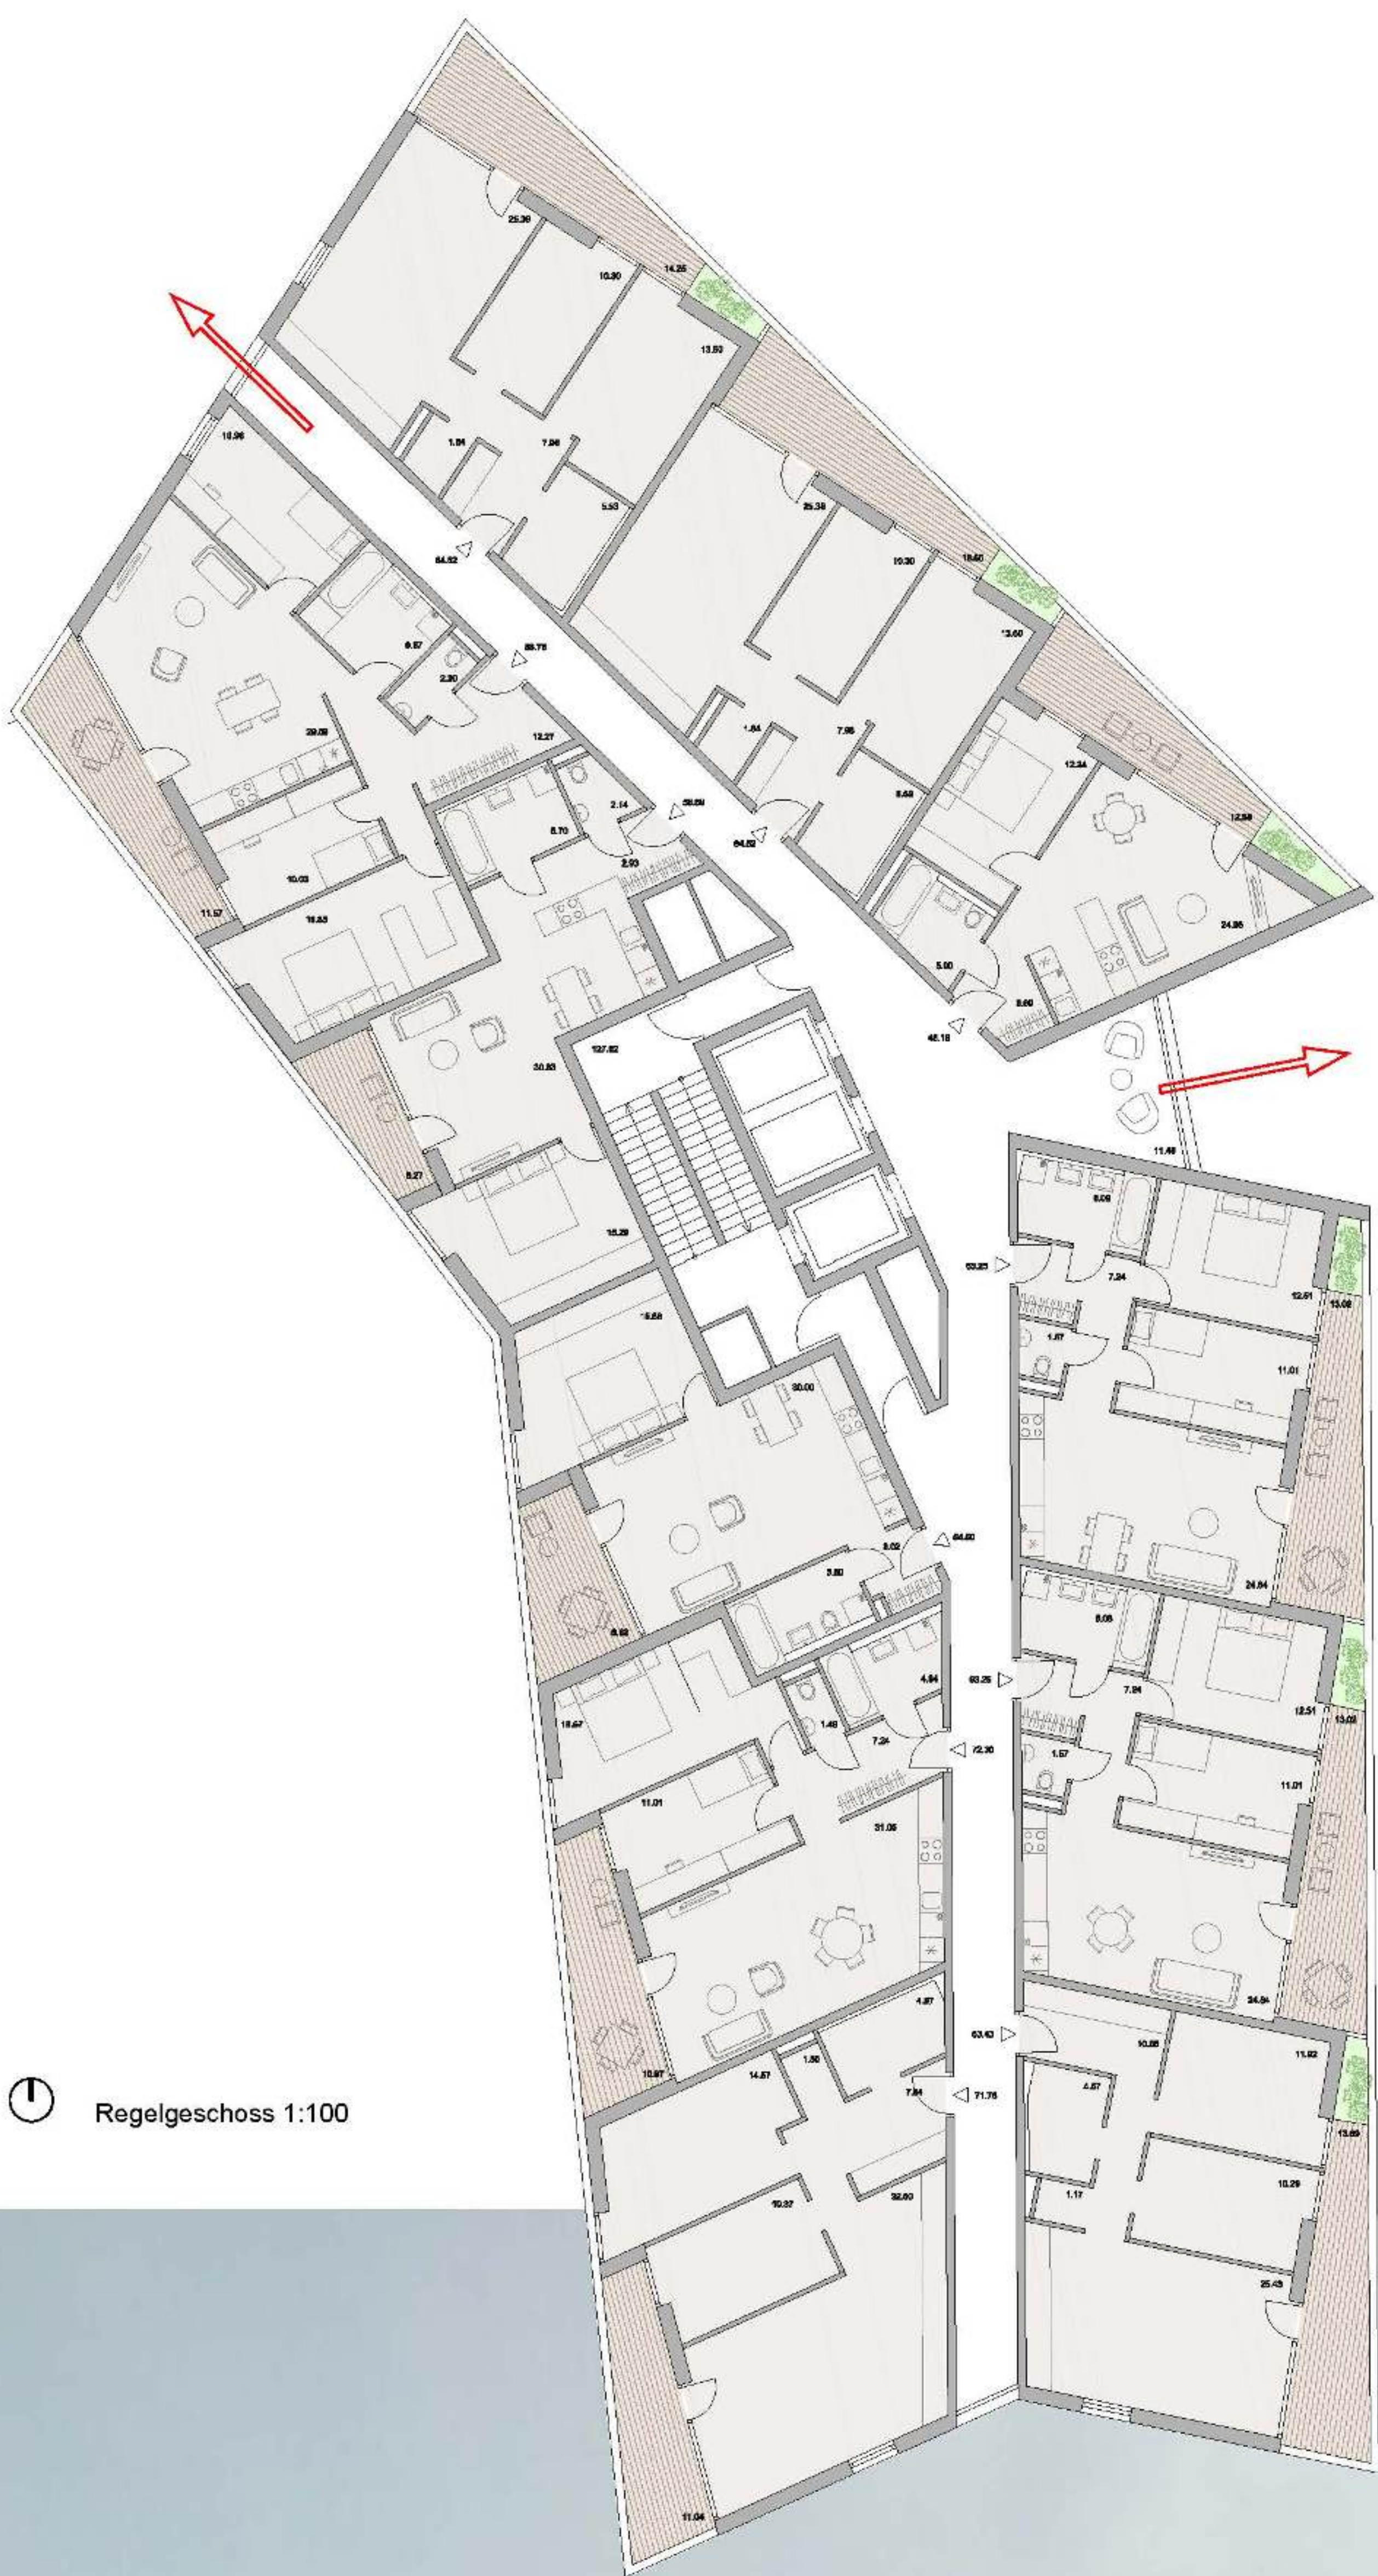

Regelgeschoss 1:100

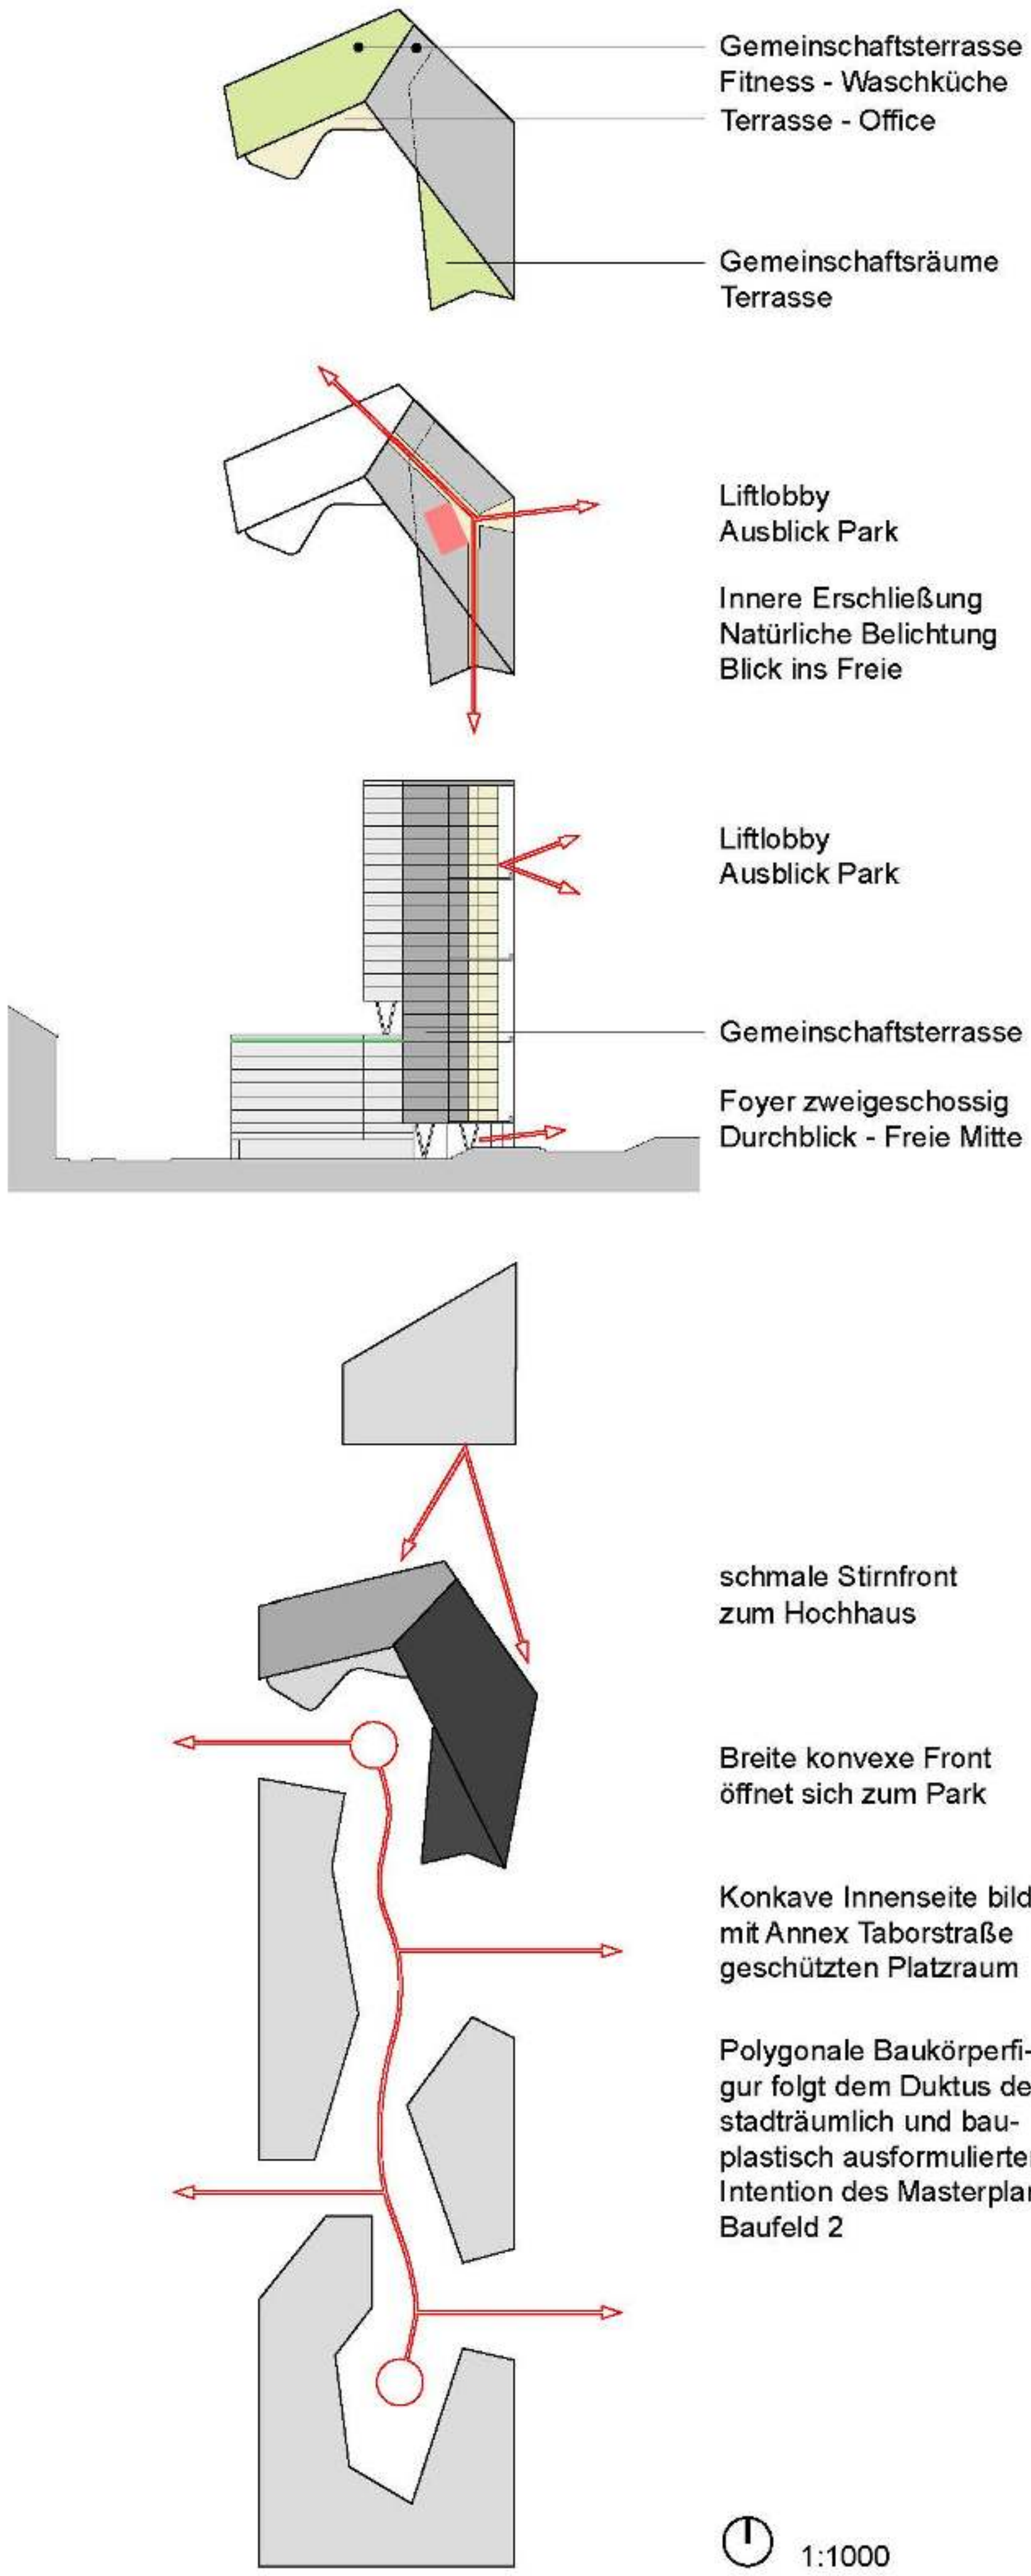

1:1000





